



M 1:100

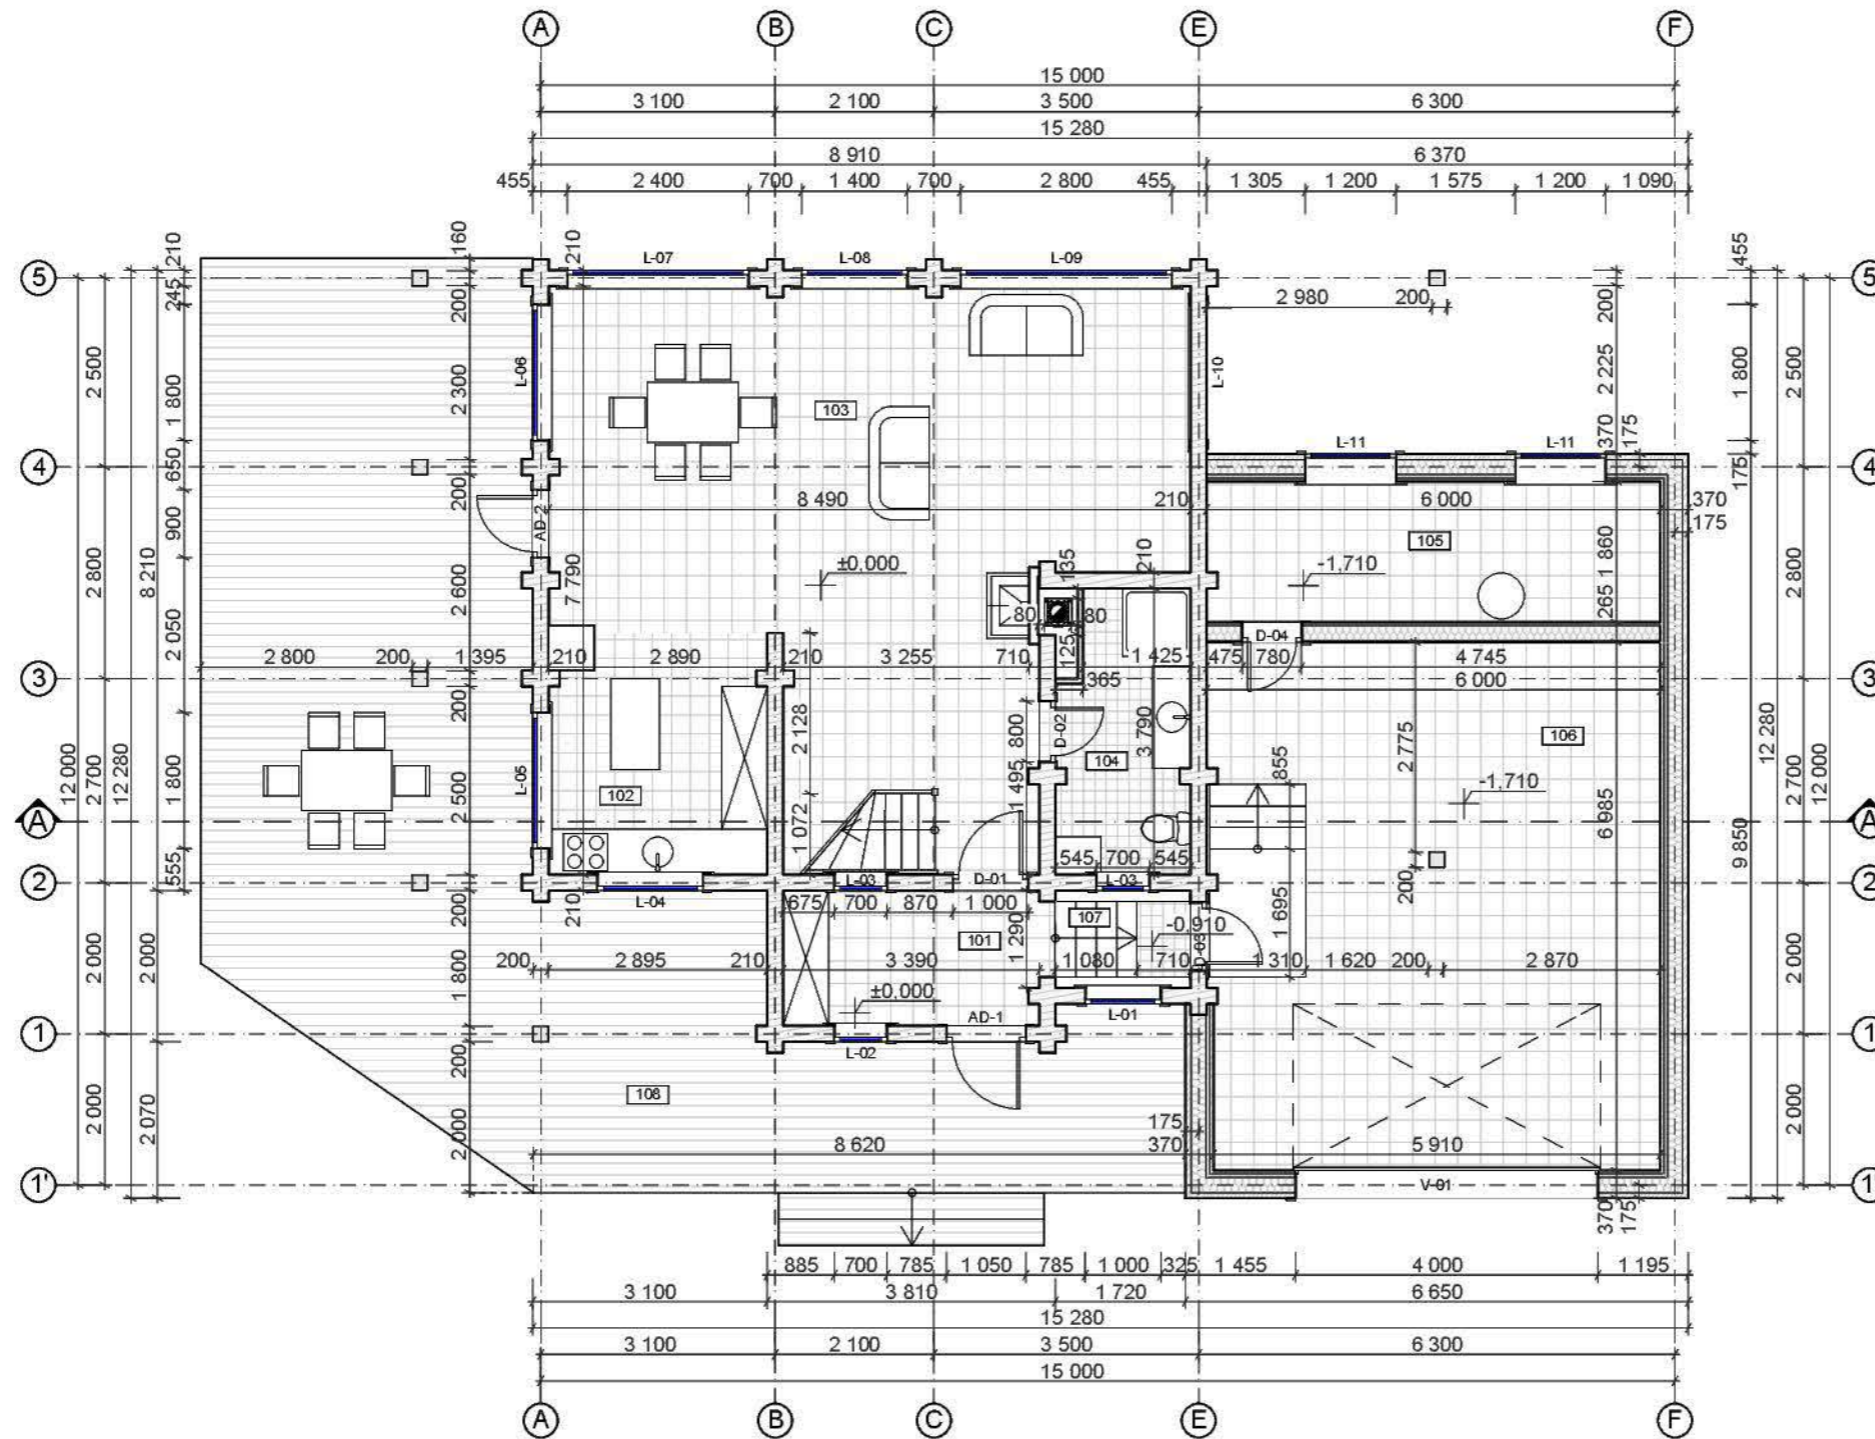

Room explication		
Nr.	Name	Area
Indoor		
101	Steam room	6,46
102	Kitchen	9,19
103	Living-room	48,06
104	WC & Shower	6,43
105	Utility room	11,13
106	Garage	41,85
107	Staircase	2,41
Total (indoor):		125,53 m ²
Outdoor		
108	Terrace	71,82
Total (outdoor):		71,82 m ²
Total:		197,35 m ²

Object:	Dzīvojamā māja "Čiekurkalni"			Pas.Nr.	
Address:	"Čiekurkalni", Drabešu pagasts, Amatas novads				
Client:		Stage	Mark	Page	Pages
		TP	A R - 2 i p		13
Drawn by:	Signature	Date	1. stāva plāns		
Approved by:			Scale	1:100	

M 1:100

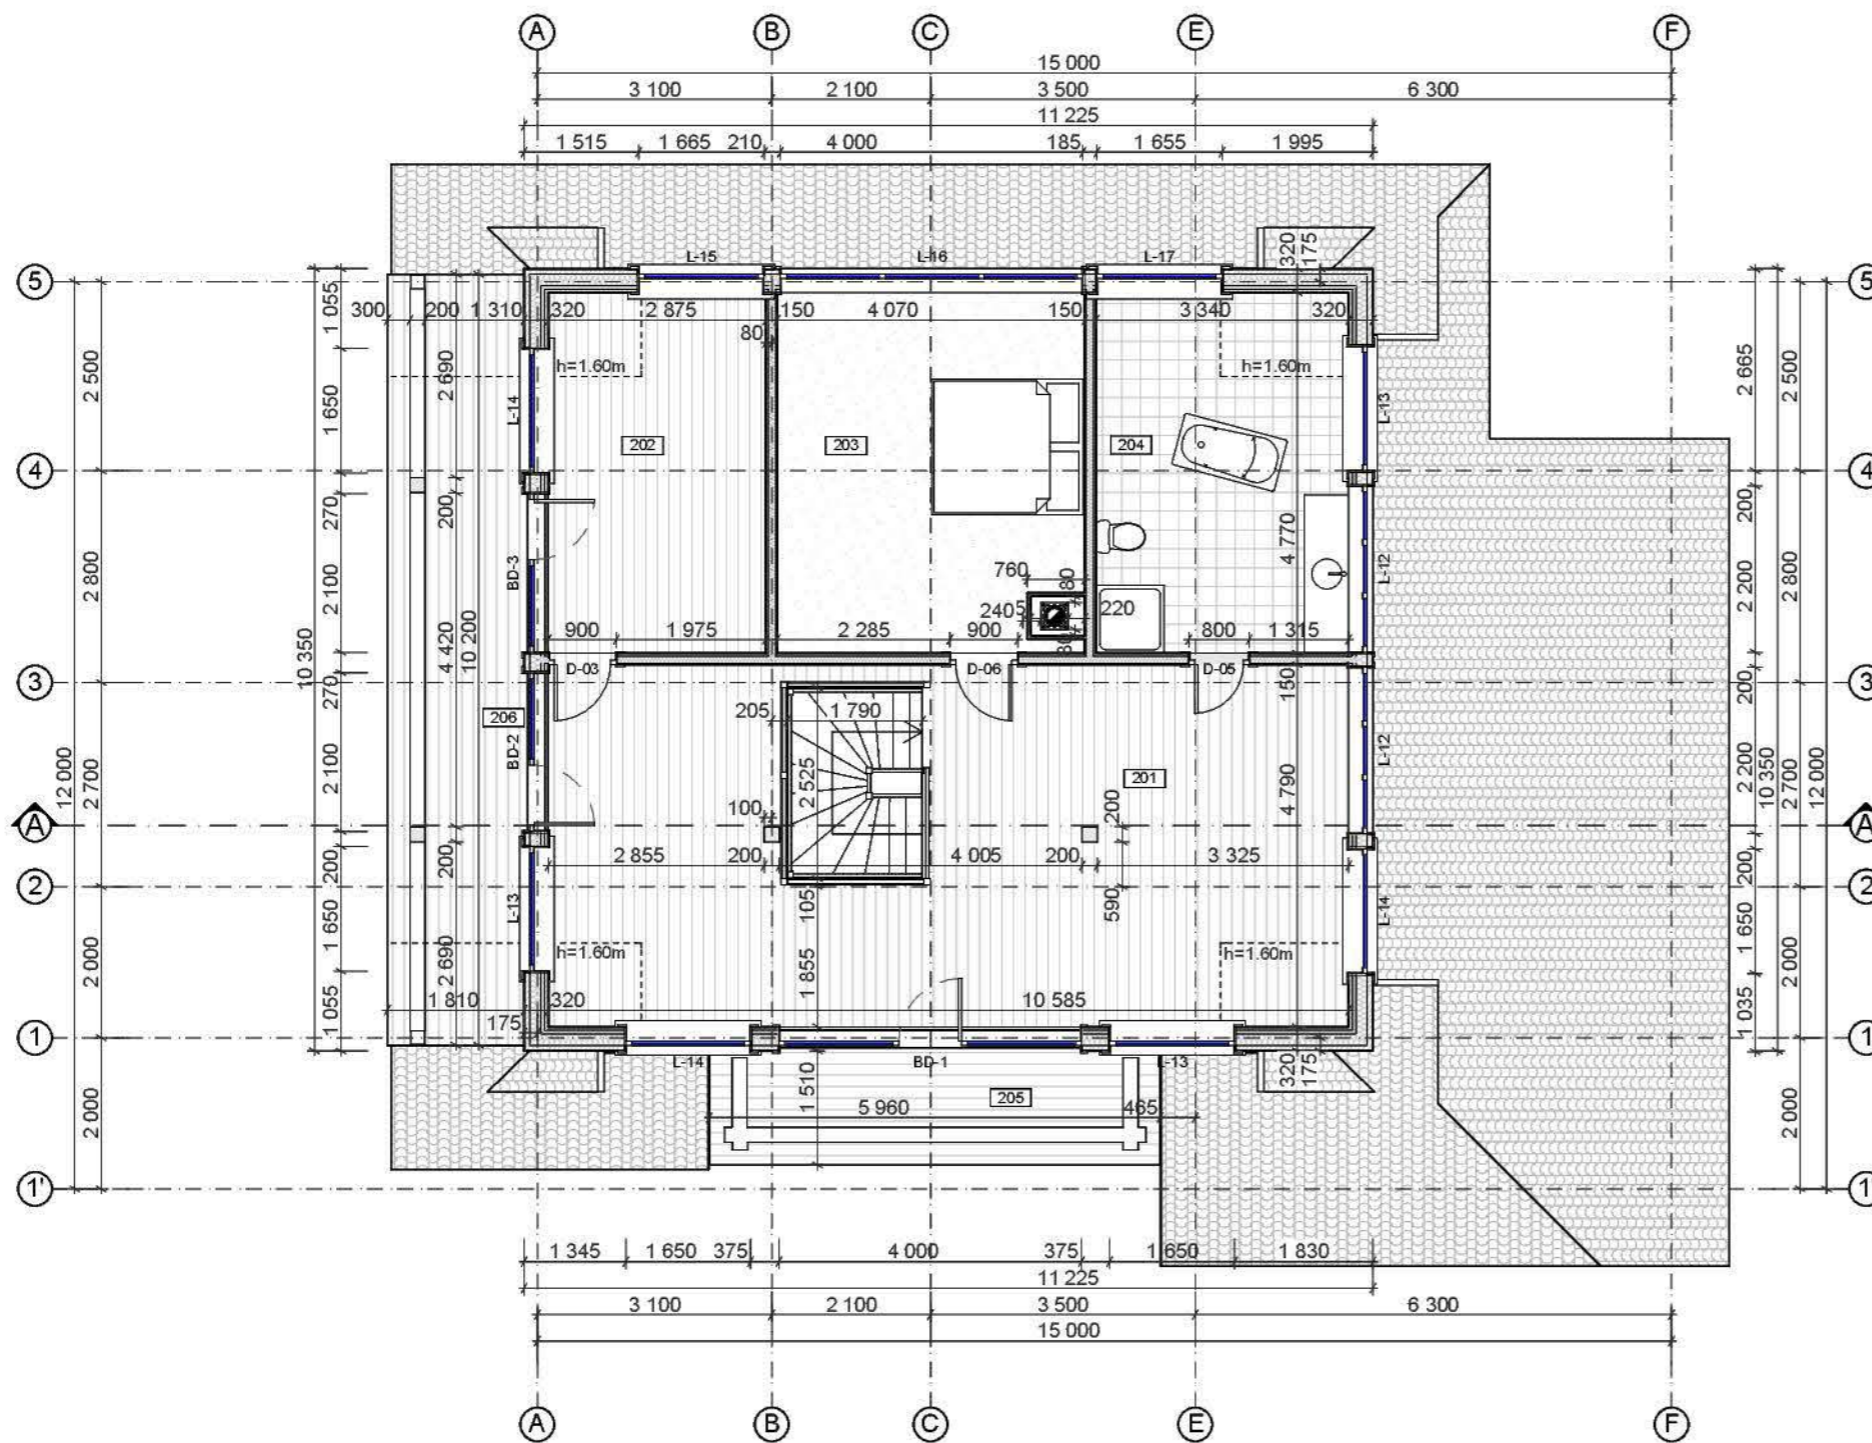

Second floor room explication			
Nr.	Name	Area	
Indoor			
201	Hall	42,94	
202	Bedroom	12,50	
203	Bedroom	19,55	
204	Bathroom	14,05	
		Total (indoor):	89,04 m ²
Outdoor			
205	Balcony	9,24	
206	Balcony	18,87	
		Total (outdoor):	28,11 m ²
		Total:	117,15 m ²

Object:	Dzīvojamā māja "Čiekurkalni"			Pas.Nr.	
Address:	"Čiekurkalni", Drabešu pagasts, Amatas novads				
Client:		Stage	Mark	Page	Pages
		TP	A R - 3 i p		13
Drawn by:	Signature	Date	2.stāva plāns		
Approved by:			Scale	1:100	