



Room explication			
ID	Num	Name	Area
Indoor			
	001	Hall	134,9289
			134,9289 m <sup>2</sup>
Outdoor			
	002	Terrace	41,4262
			41,4262 m <sup>2</sup>
			<b>176,3551 m<sup>2</sup></b>

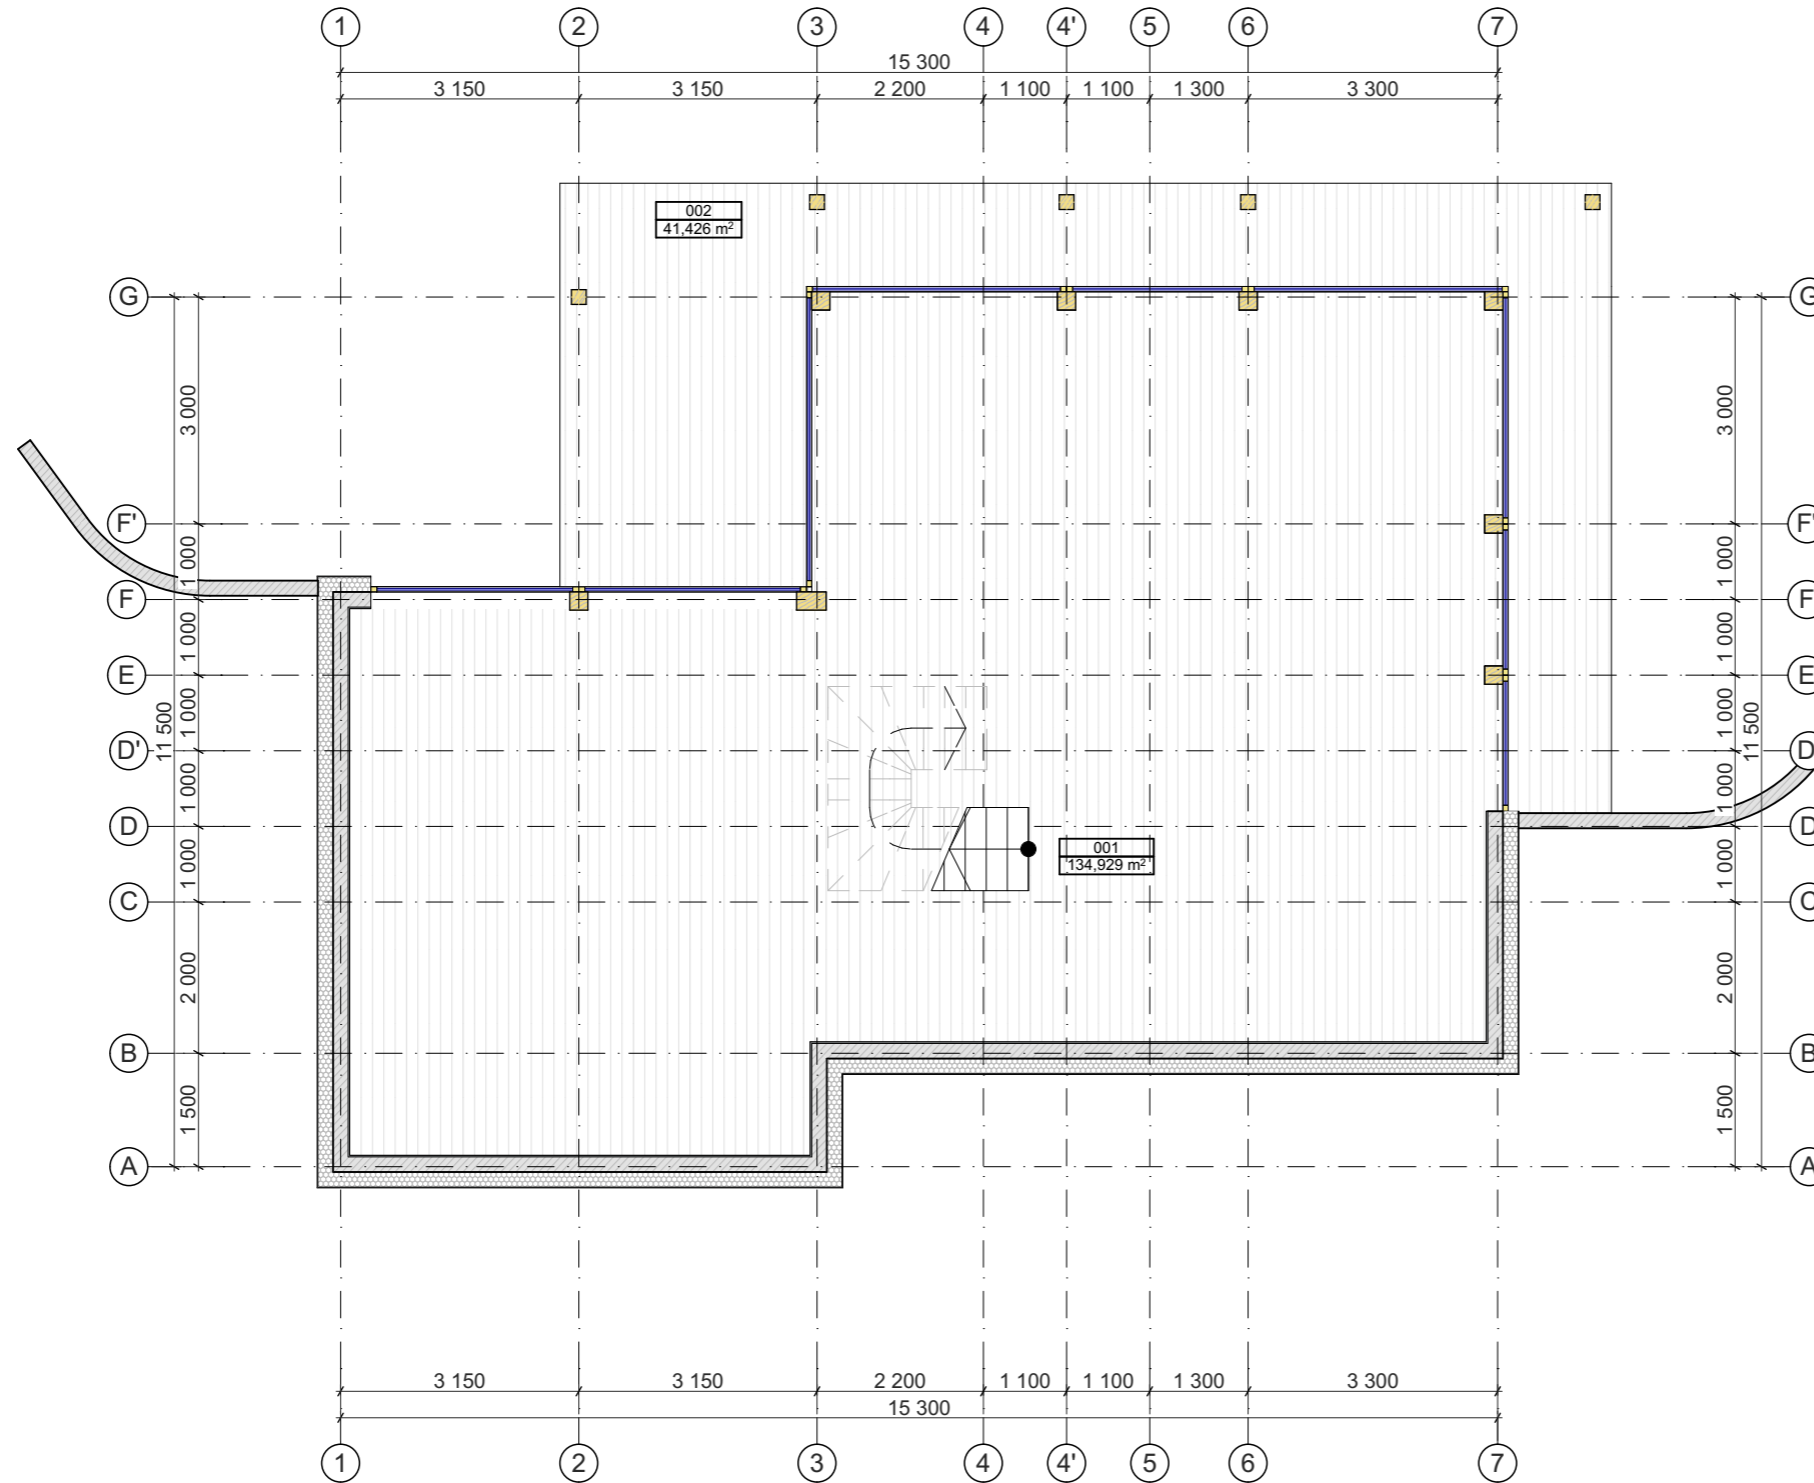

Object:	<b>Dwelling house "Dzērvenes"</b>			Project number	SB_61_14	
Address:	"Dzērvenes", Drabeši rural territory, Amata municipality, cadastre number 4246 009 0247			Stage	Mark	Page
Client:	-			TP	A R - 1	Pages
Drawn by:	L.Freimane	Signature	Date	0 Floor		
Approved by:	S.Pāvilaite		27.11.2014	Scale		
			27.11.2014	1:100		

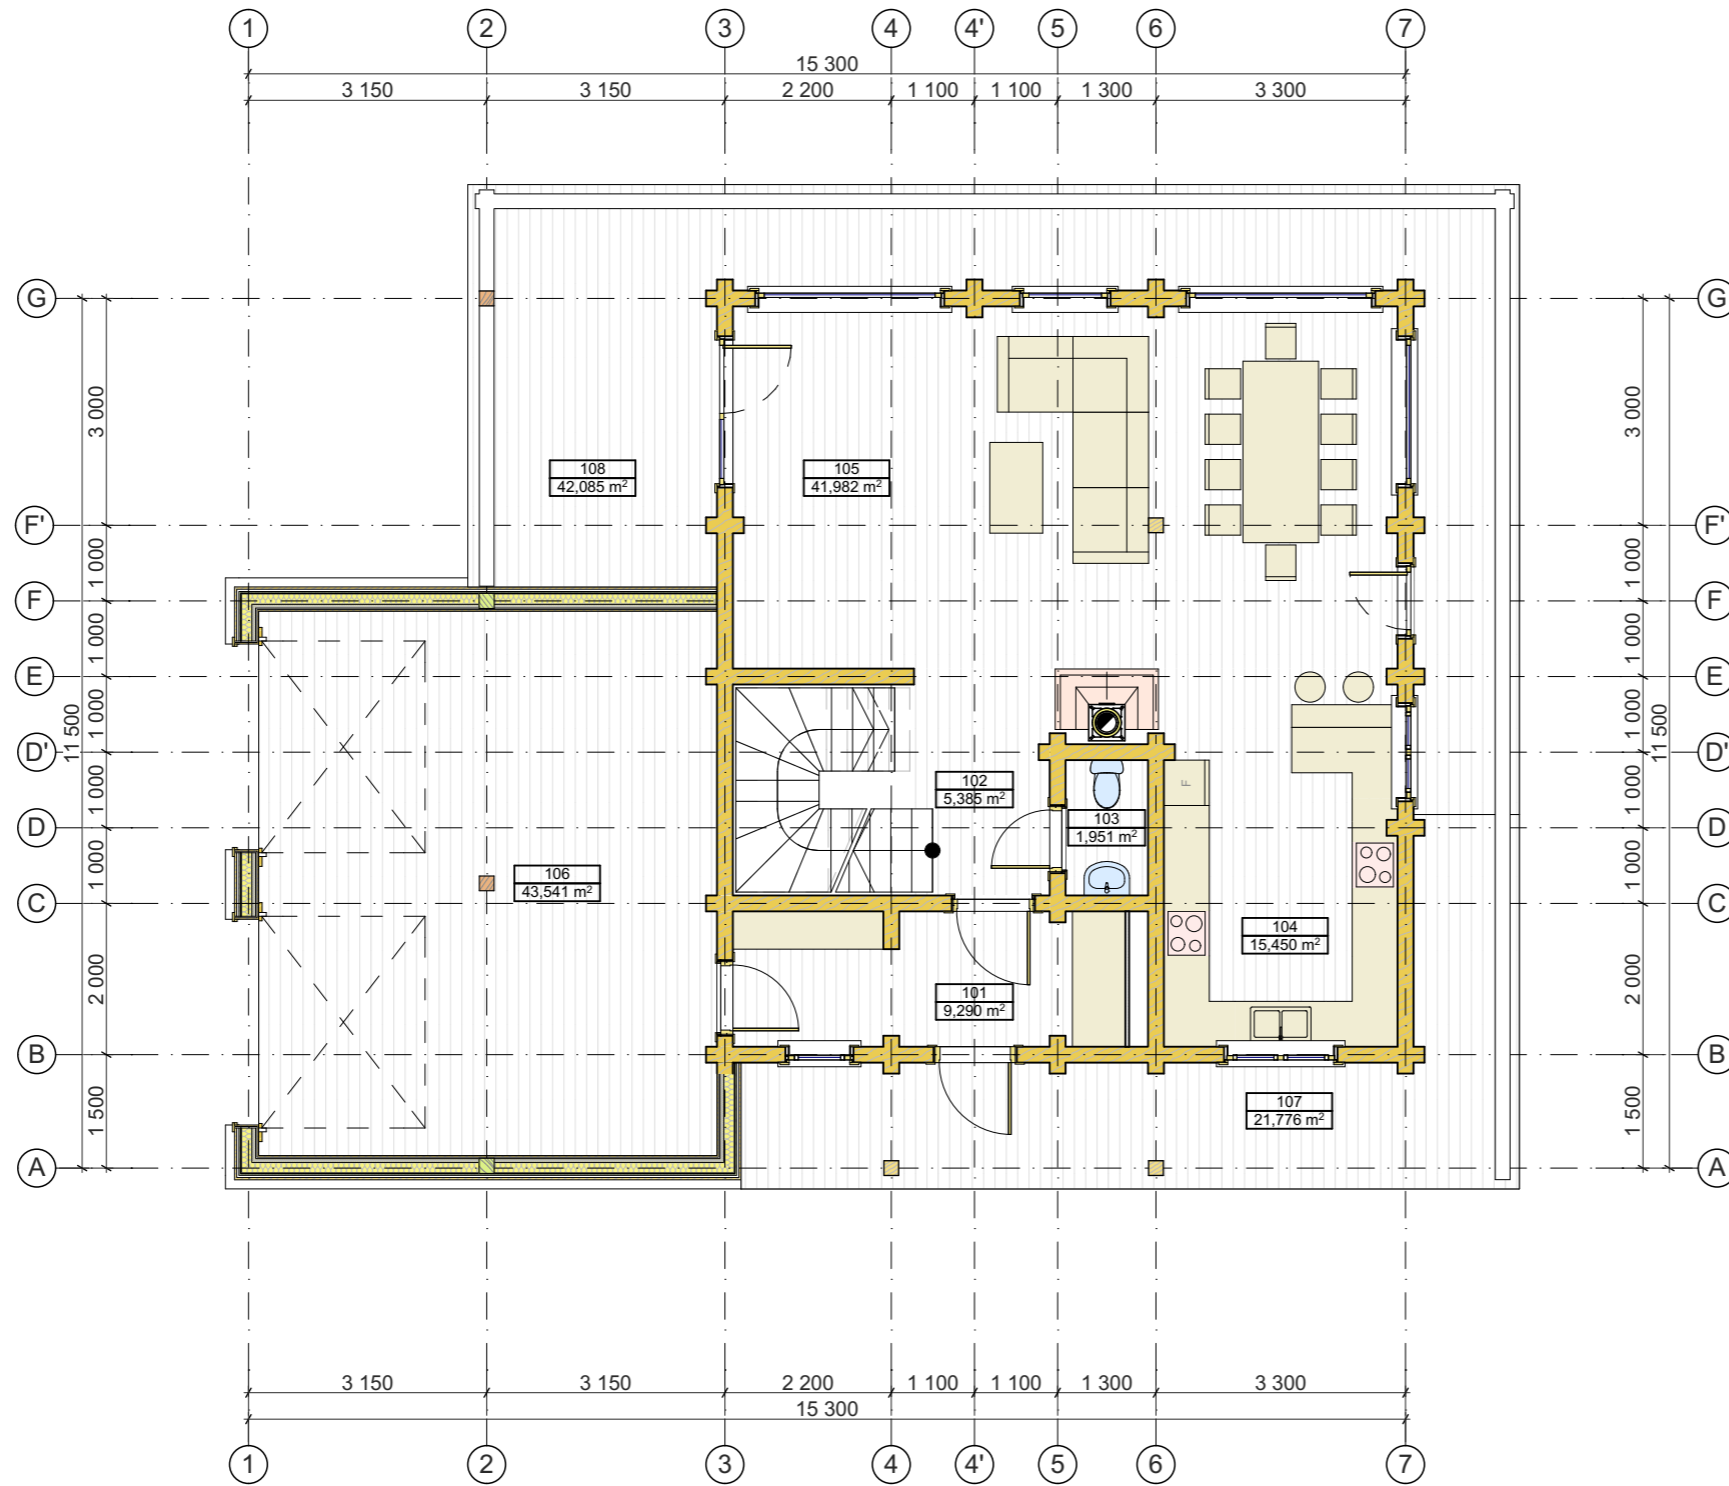

Room explication			
ID	Num	Name	Area
Indoor			
	101	Lobby	9,2901
	102	Hall	5,3850
	103	WC	1,9511
	104	Kichen	15,4500
	105	Living room	41,9823
	106	Garage	43,5406
			117,5991 m <sup>2</sup>
Outdoor			
	107	Terrace	21,7763
	108	Balcony	42,0854
			63,8617 m <sup>2</sup>
			<b>181,4608 m<sup>2</sup></b>

Object:	<b>Dwelling house "Dzērvenes"</b>			Project number	SB_61_14					
Address:	"Dzērvenes", Drabeši rural territory, Amata municipality, cadastre number 4246 009 0247									
Client:	-						Stage	Mark	Page	Pages
	Signature	Date	TP	A R - 2			-			
Drawn by:	L.Freimane	27.11.2014					1 Floor			
Approved by:	S.Pāvilaite	27.11.2014								
								Scale	1:100	

